


Sample Floor Plan (1) for Cottage Food Operation Permit

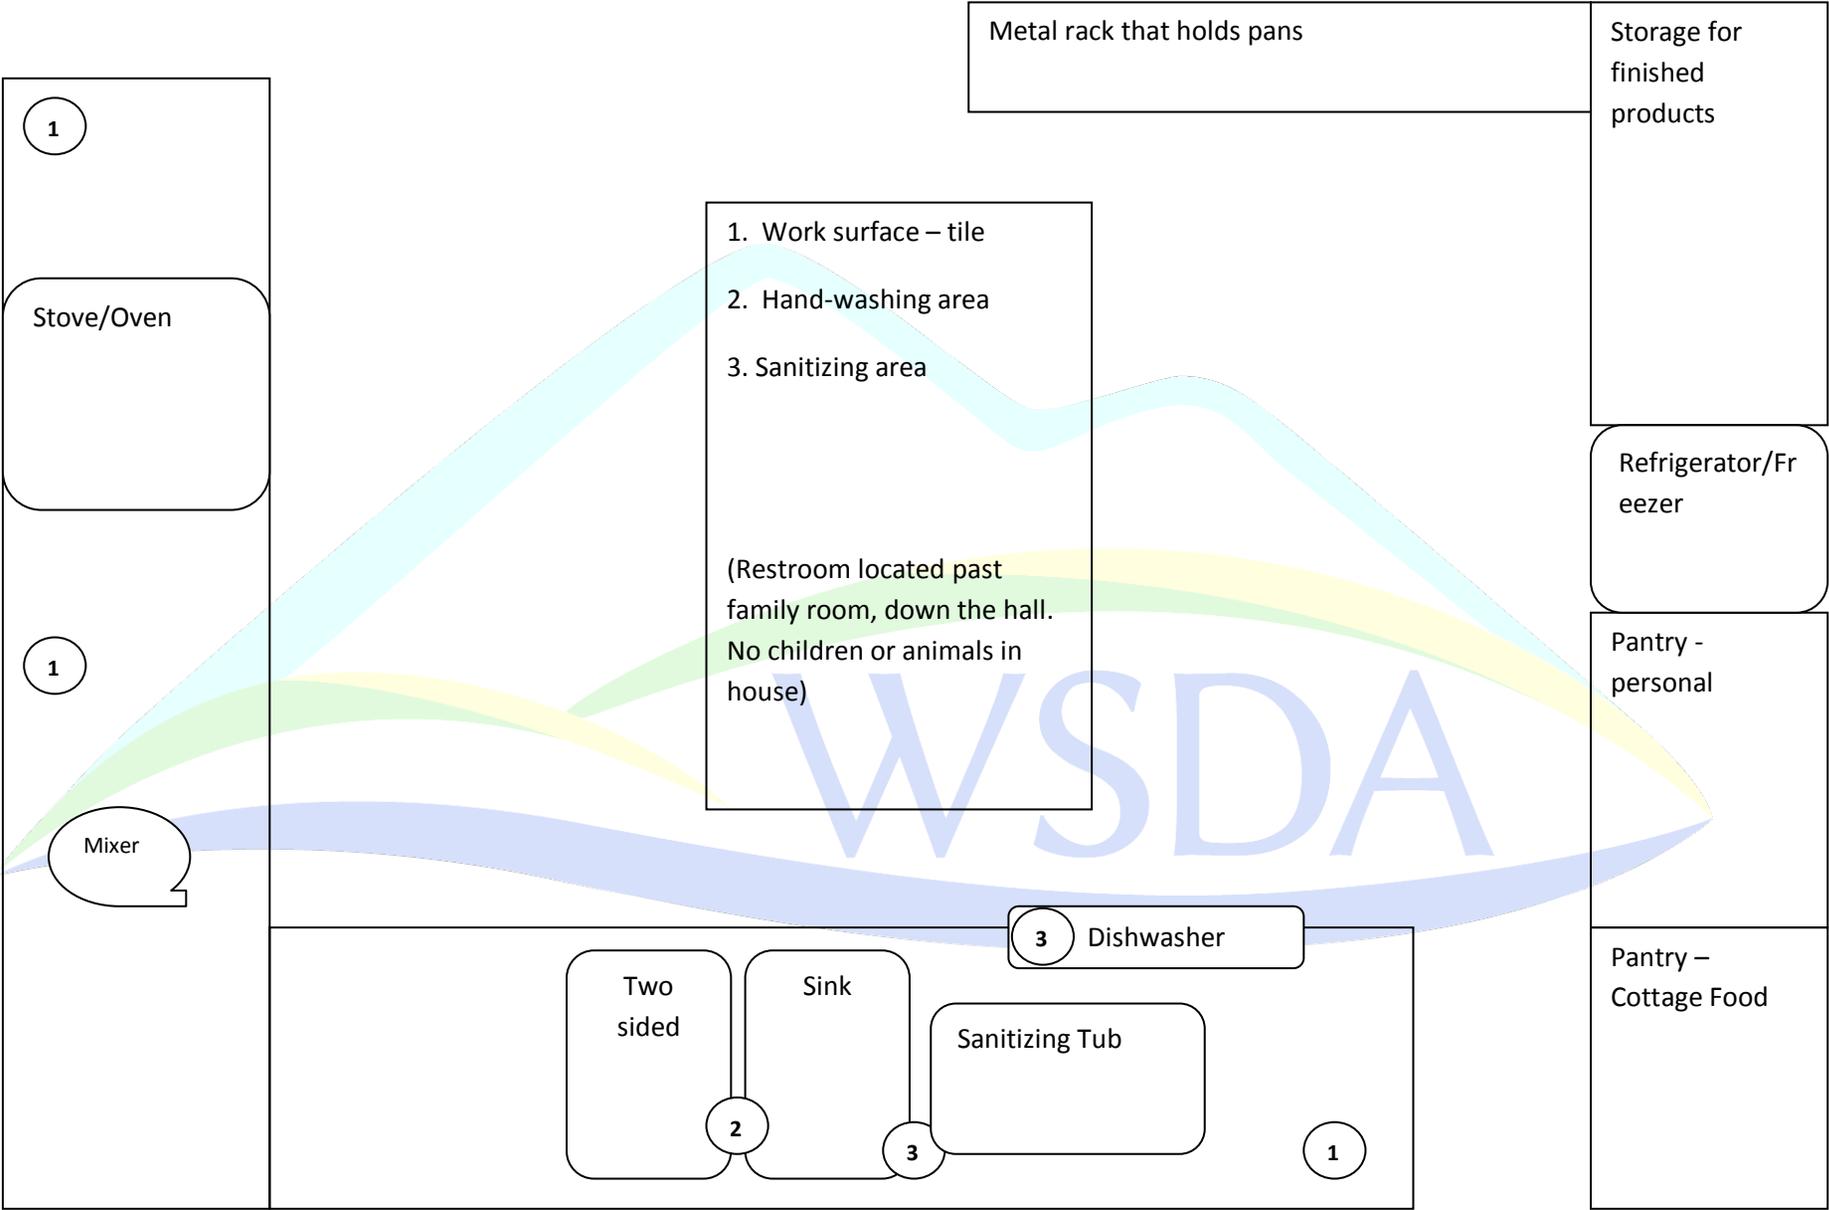

Sample Floor Plan (2) for Cottage Food Operation Permit

